


B&G_Detention Side-drain Filtration System.dwg

11/16/2017

lkengogo

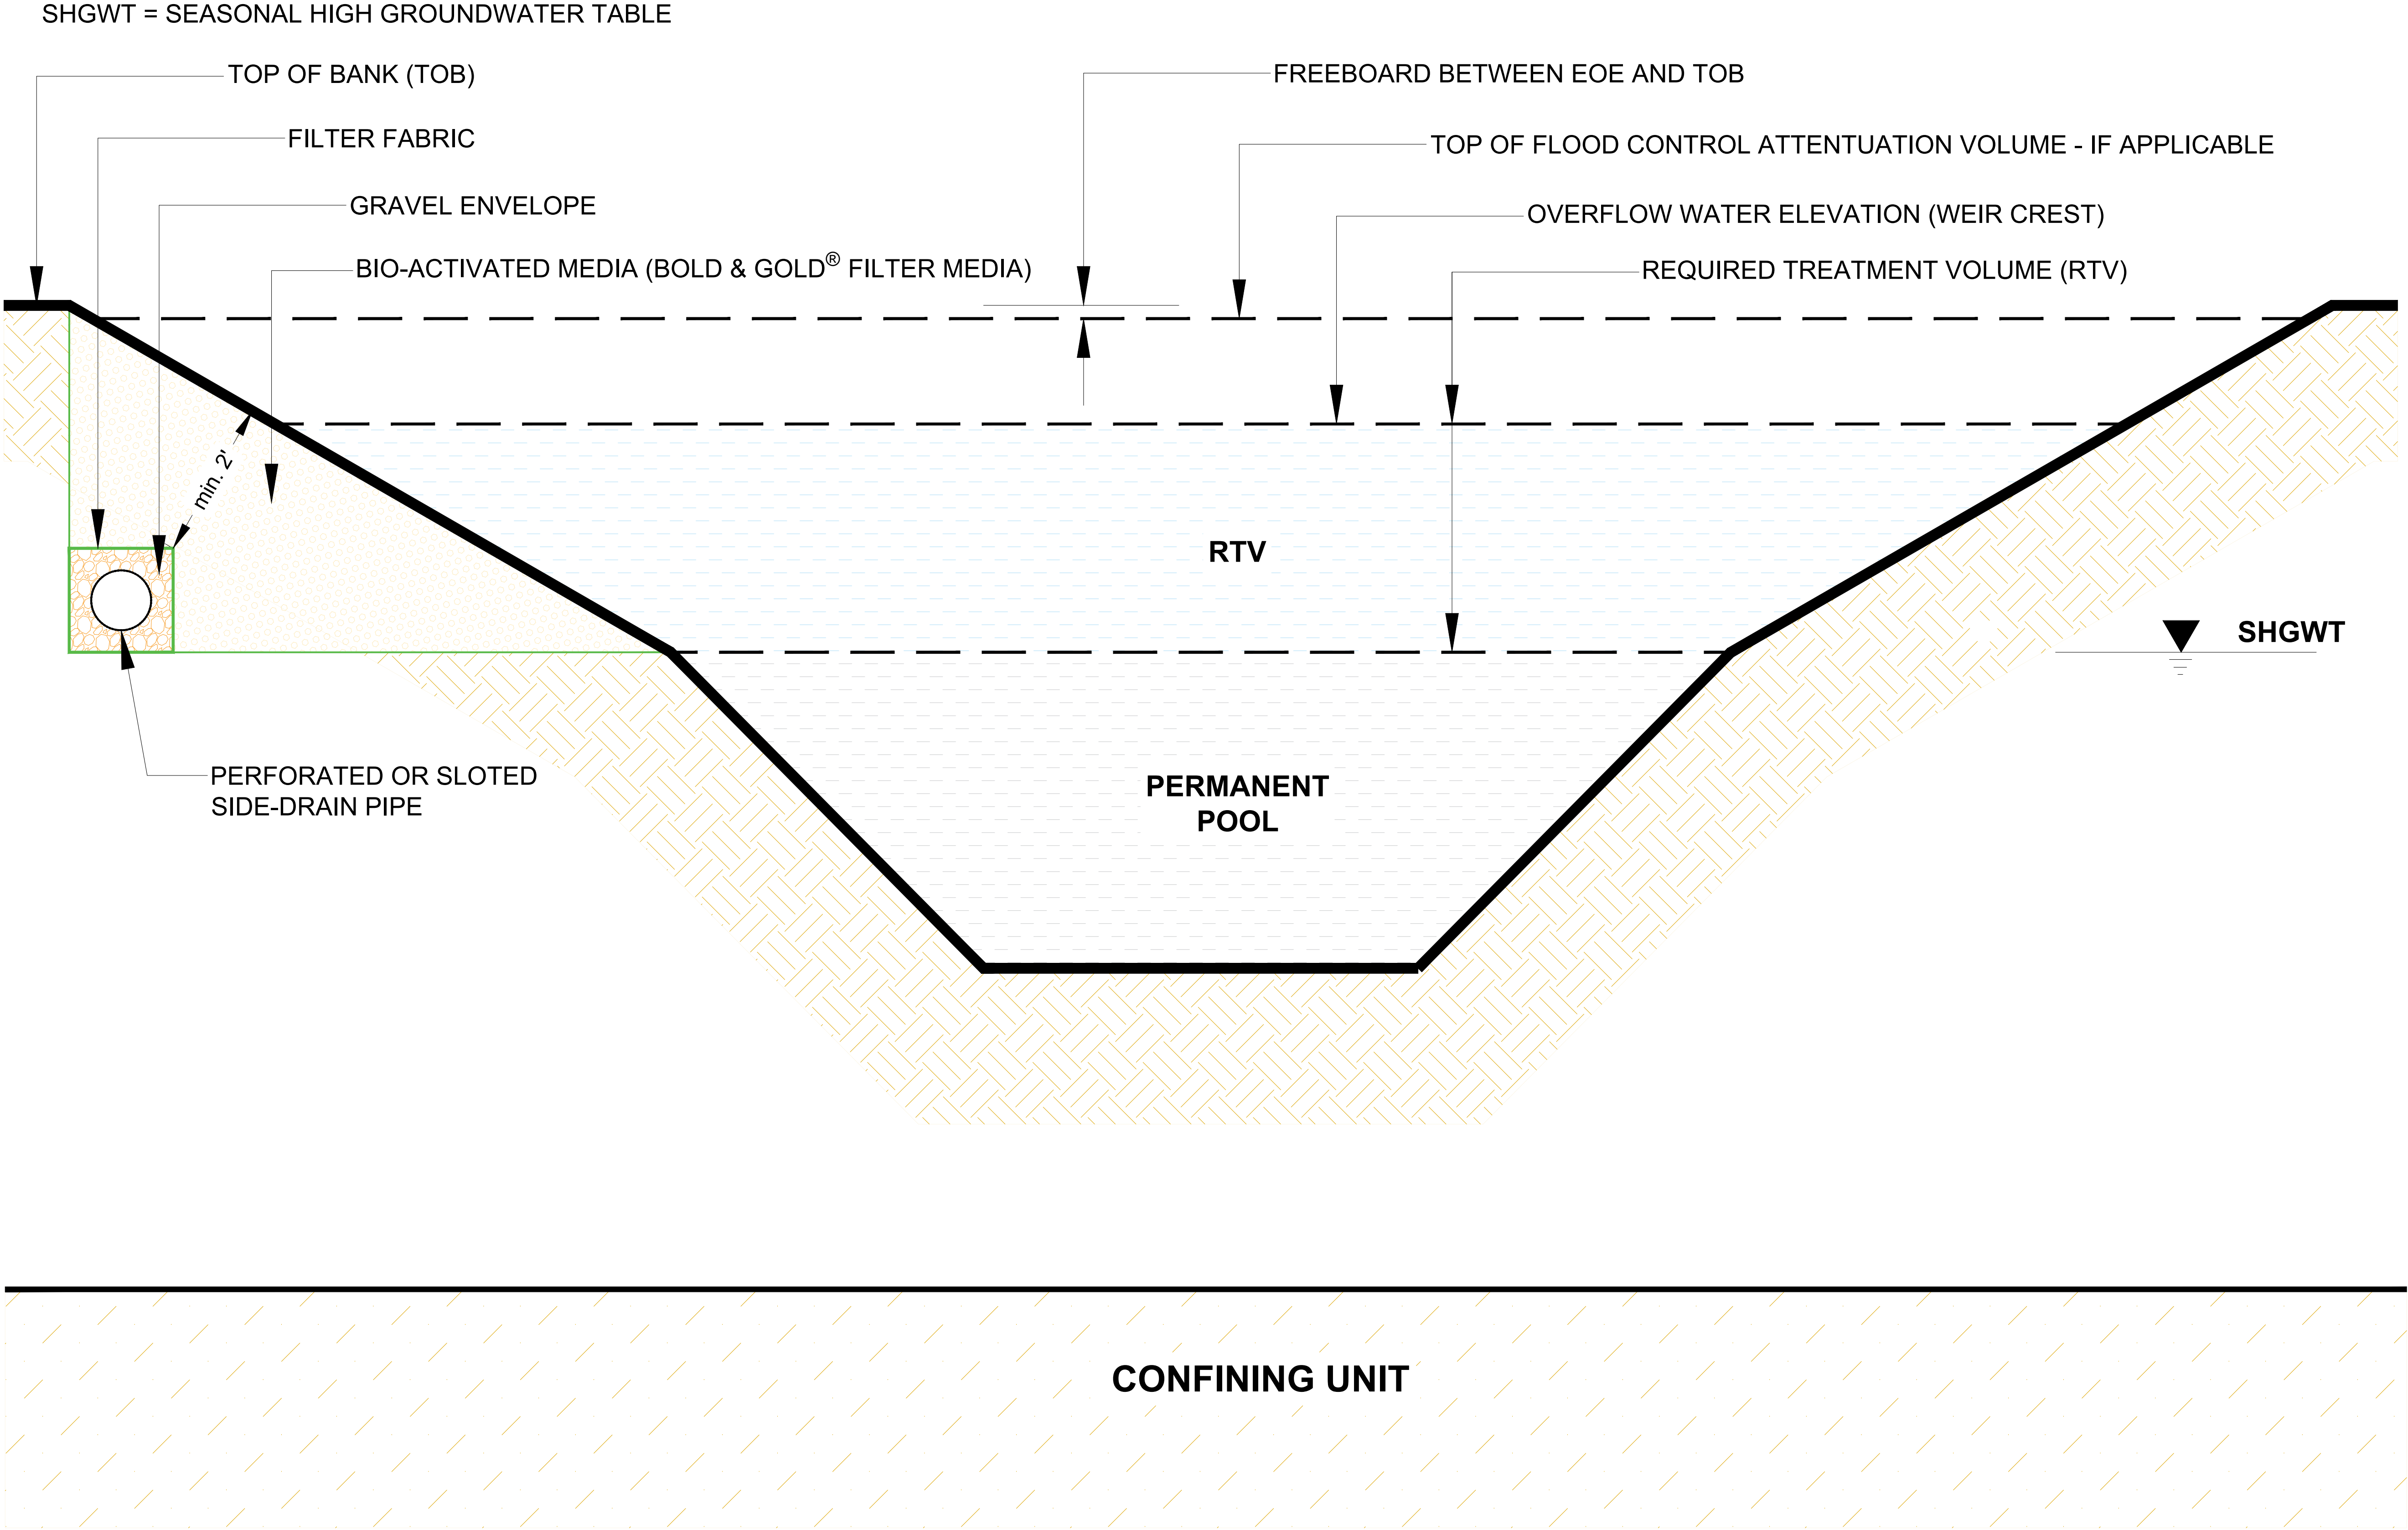

TITLE: Section Details for Detention Side-drain Filtration System with Bold & Gold® Media			
DATE:	mm/dd/yyyy	DRAWN:	IGA
PROJECT #:	ECS/-yy####	CHECKED:	IGA

REV	DRW	CHK	DESCRIPTIONS

PROJECT NAME:
XYZ

PROJECT LOCATION:
Street Address
City, State, Zip
Code

BOLD & GOLD®
Bold & Gold® Filtration Media
(Biosorption Activated Media - BAM)



Environmental Conservation Solutions, LLC.
2346 Vulcan Road,
Apopka, FL 32703

Scale: NTS

SHEET
00

THIS IS A GENERIC CADD DETAIL SHOWING THE REFERENCED SECTION OF THE PIPE-R™ RESERVOIR SYSTEM. THE DIMENSIONS AND FIT ARE NOT APPLICABLE TO THE SPECIFIC PROJECT, BUT TO PROVIDE GENERIC SECTION DETAILS TO THE DESIGN ENGINEER. IT IS NOT A SUBSTITUTE FOR PROFESSIONAL JUDGEMENT, AS THE DESIGN ENGINEER IS RESPONSIBLE TO COMPLY FULLY WITH APPLICABLE LAWS AND REGULATIONS GUIDING THE DESIGN AND INSTALLATION OF SUBSURFACE STORMWATER SYSTEMS. ENVIRONMENTAL CONSERVATION SOLUTIONS, LLC. DOES NOT BEAR ANY LIABILITY IN THE USE OF THE GENERIC DETAILS.