


B&G_Pervious Pavement.dwg

11/16/2017

lkengogo

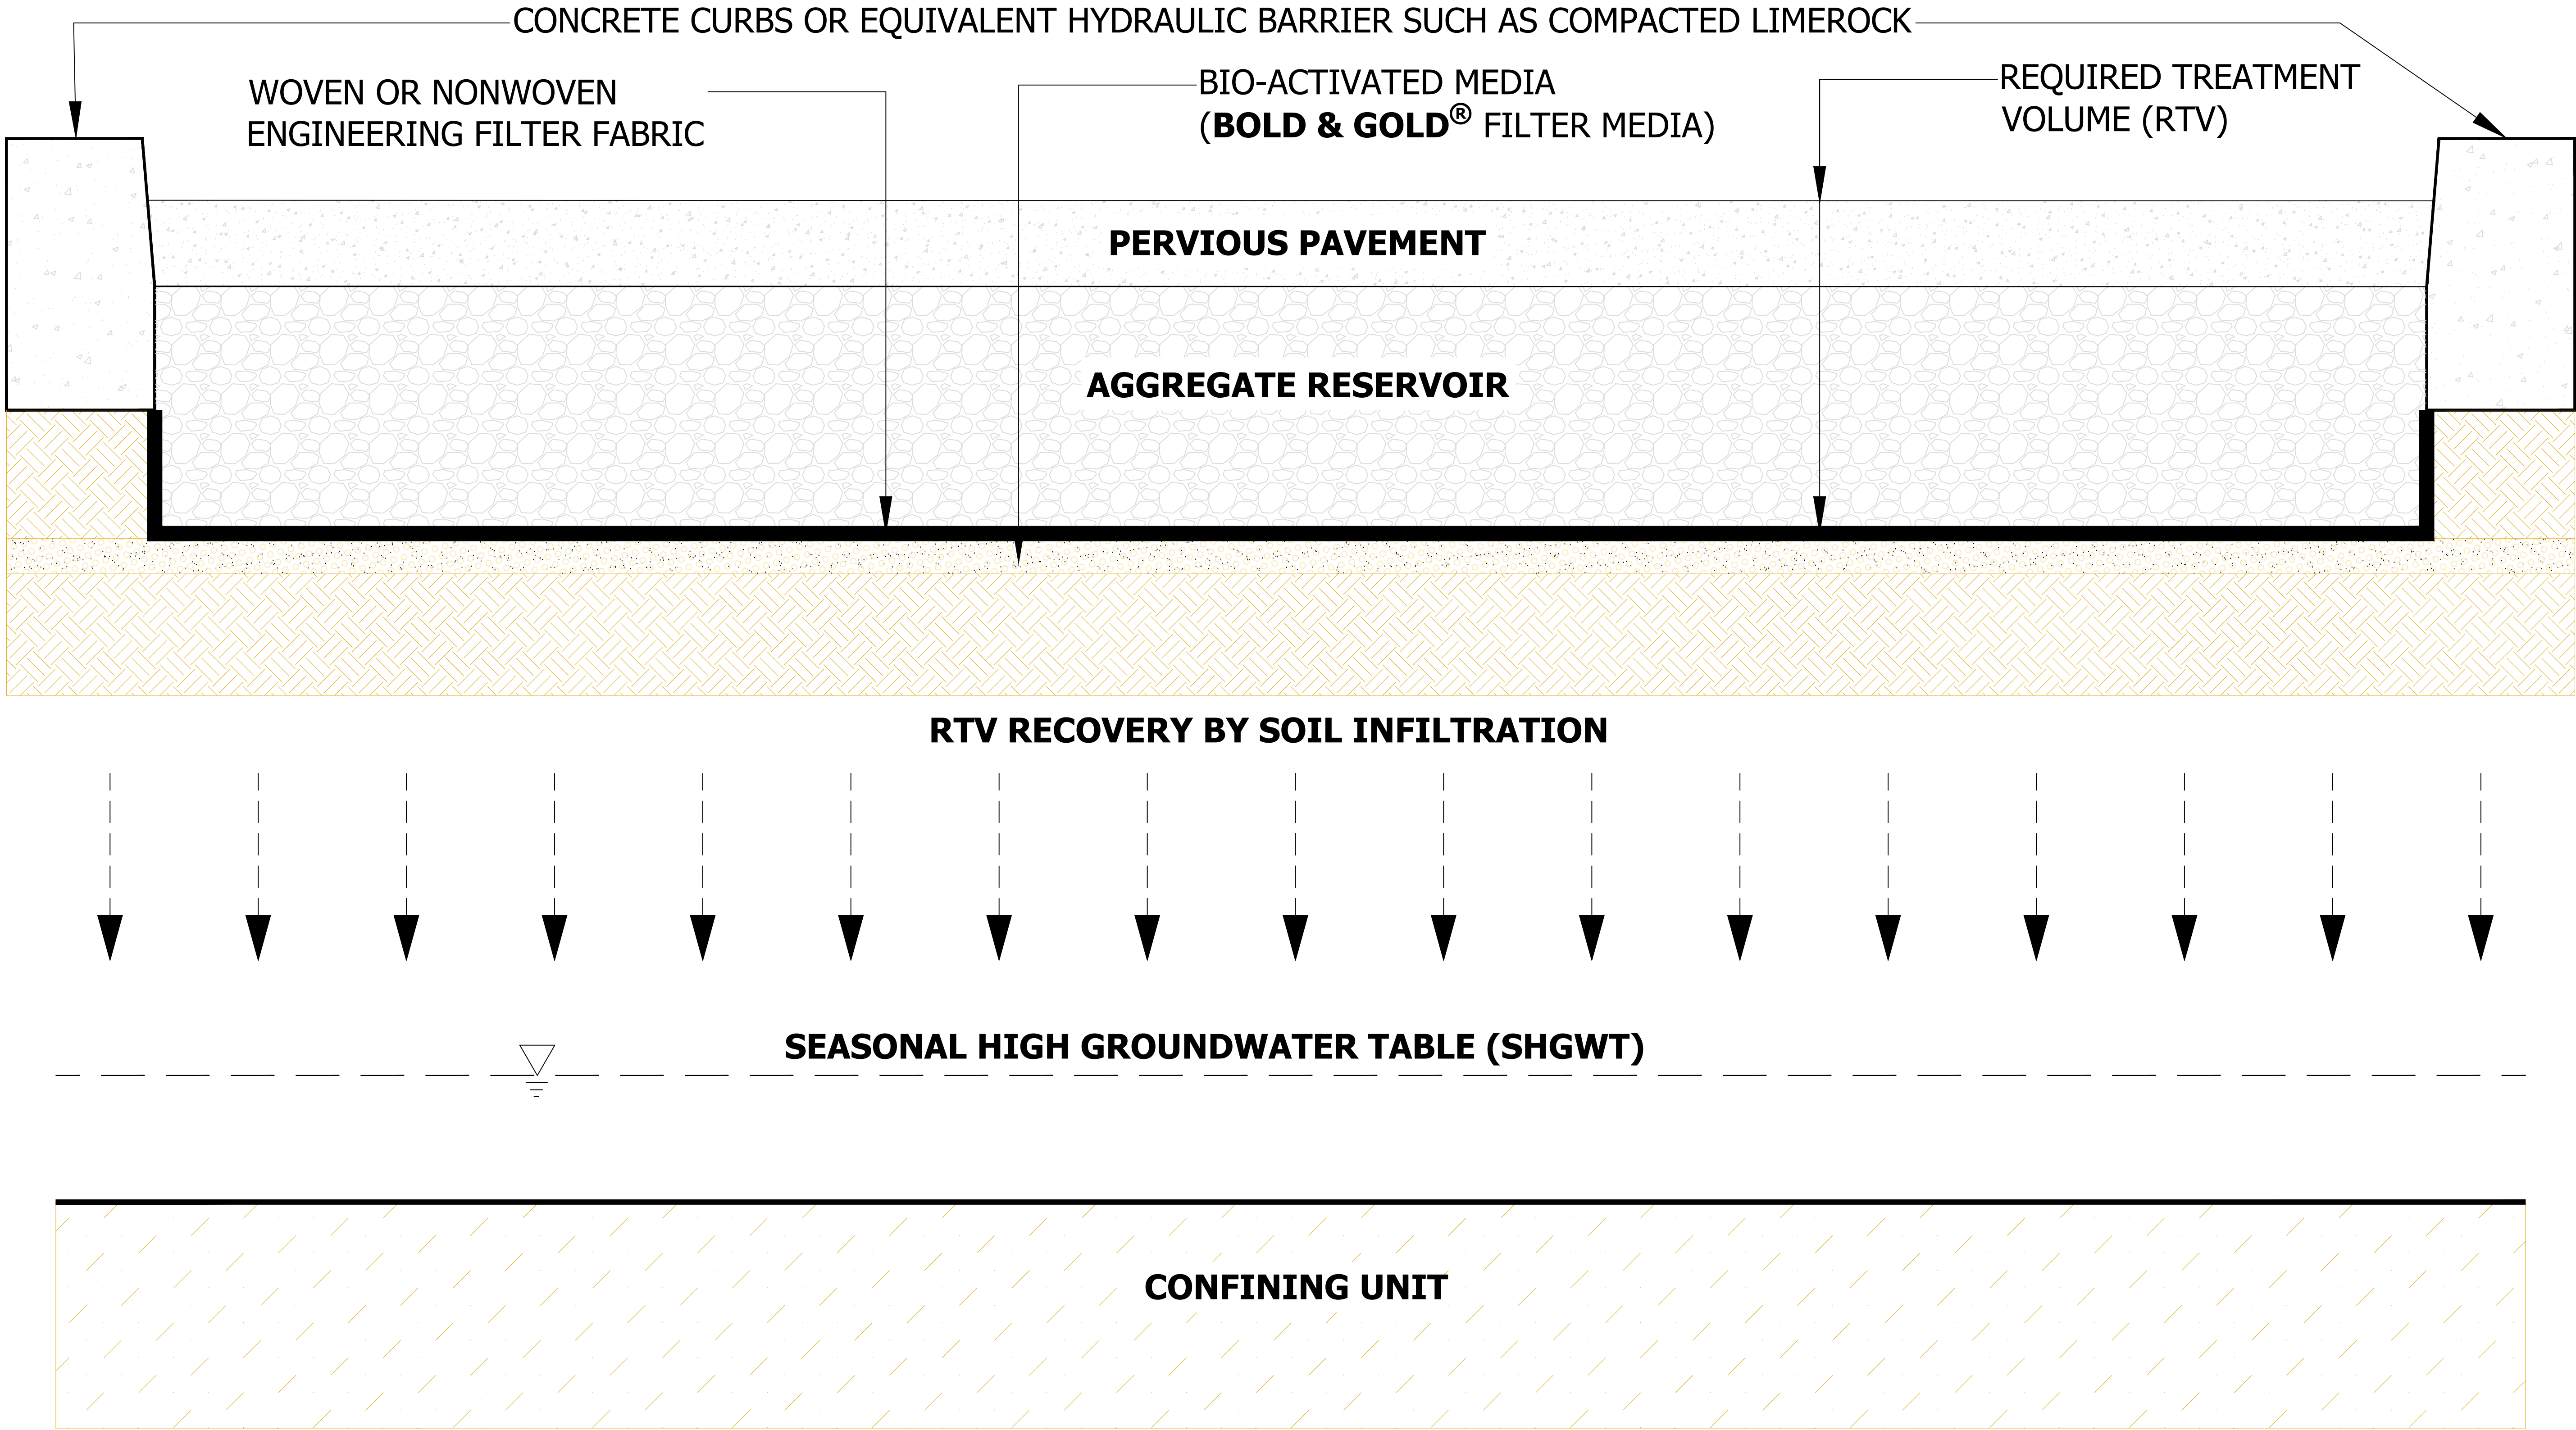

TITLE: Section Details for Pervious Pavement with Bold & Gold® Media				DRAWN: IGA		IGA	
				DATE: mm/dd/yyyy			PROJECT #: ECS/---yy/####
				CHECKED: IGA			
REV		DRW	CHK	DESCRIPTIONS			
PROJECT NAME: XYZ							
PROJECT LOCATION: Street Address City, State, Zip Code							
BOLD & GOLD® <small>Bold & Gold® Filtration Media (Biosorption Activated Media - BAM)</small>							
				Environmental Conservation Solutions, LLC, 2346 Vulcan Road, Apopka, FL 32703			
Scale: NTS							
SHEET 00							

THIS IS A GENERIC CADD DETAIL SHOWING THE REFERENCED SECTION OF THE PIPE-R™ RESERVOIR SYSTEM. THE DIMENSIONS AND FIT ARE NOT APPLICABLE TO THE SPECIFIC PROJECT, BUT TO PROVIDE GENERIC SECTION DETAILS TO THE DESIGN ENGINEER. IT IS NOT A SUBSTITUTE FOR PROFESSIONAL JUDGEMENT, AS THE DESIGN ENGINEER IS RESPONSIBLE TO COMPLY FULLY WITH APPLICABLE LAWS AND REGULATIONS GUIDING THE DESIGN AND INSTALLATION OF SUBSURFACE STORMWATER SYSTEMS. ENVIRONMENTAL CONSERVATION SOLUTIONS, LLC. DOES NOT BEAR ANY LIABILITY IN THE USE OF THE GENERIC DETAILS.