


BAM Filter Media_Dry Detention Pond with Side-drain Filtration System.dwg

6/20/2024

Ikengogo

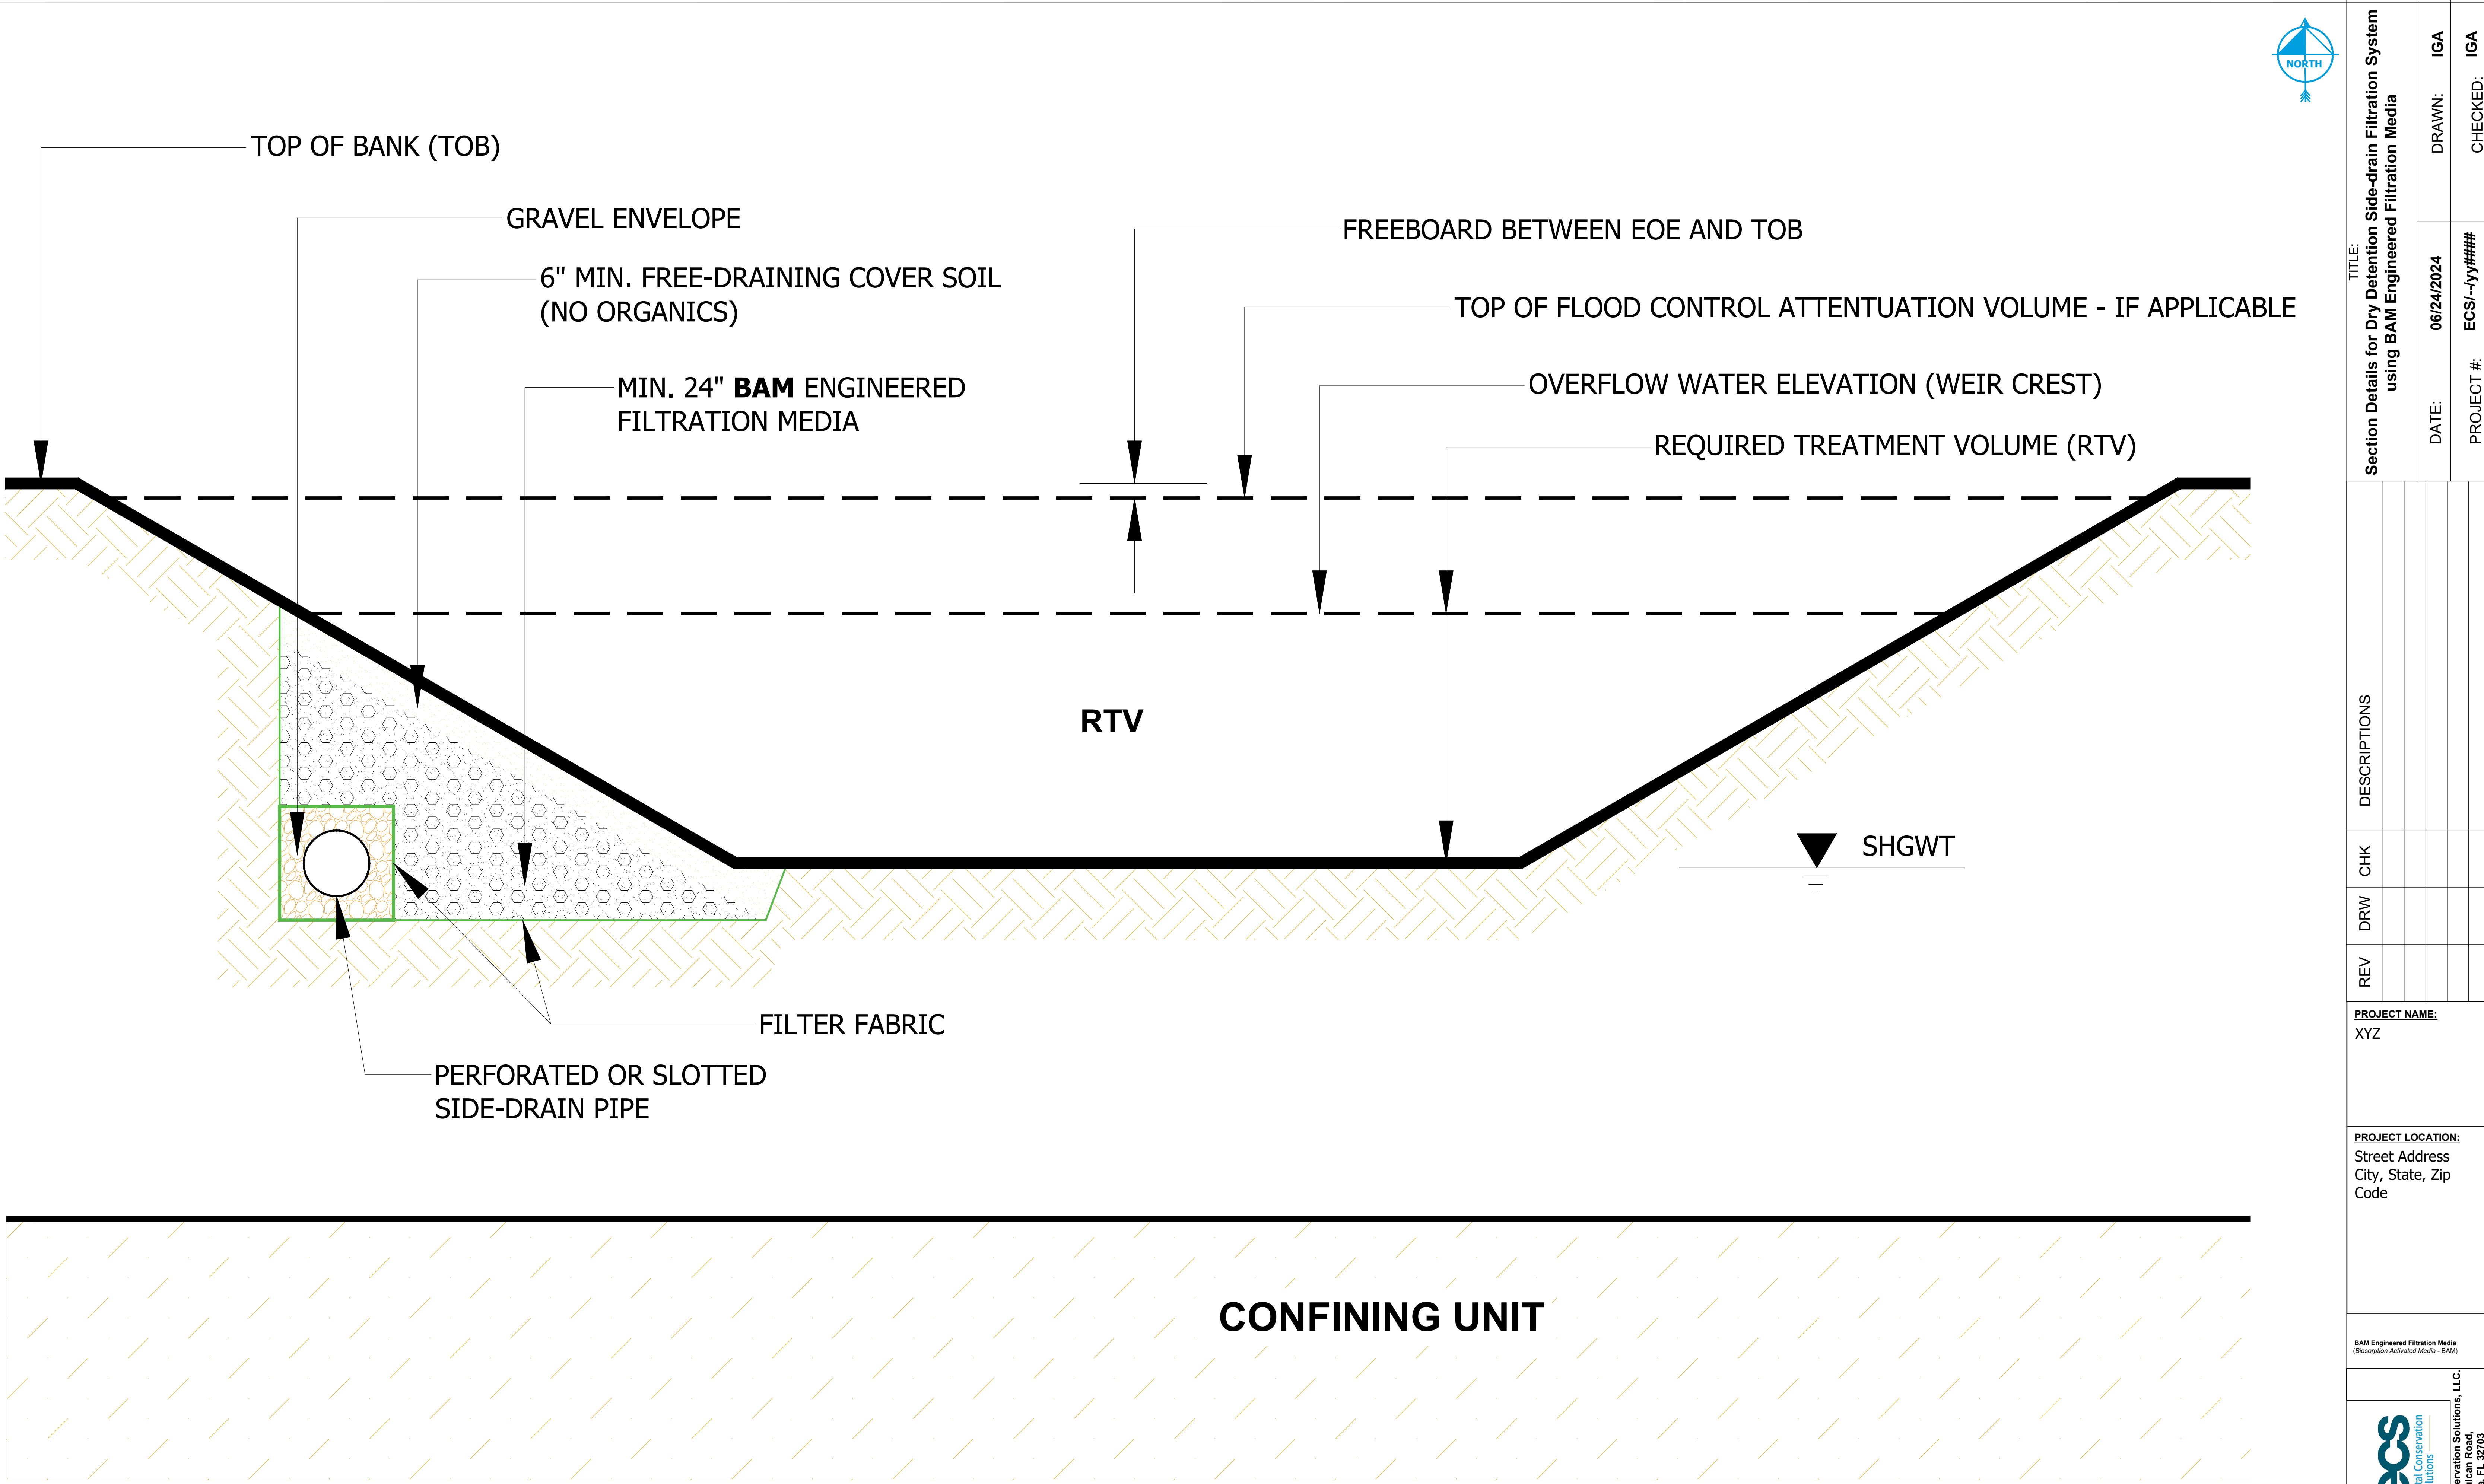


TITLE: Section Details for Dry Detention Side-drain Filtration System using BAM Engineered Filtration Media		DATE: 06/24/2024		DRAWN: IGA		CHECKED: IGA	
		PROJECT #:		ECS/-yy####			
PROJECT NAME: XYZ		PROJECT LOCATION: Street Address City, State, Zip Code					
BAM Engineered Filtration Media (Biosorption Activated Media - BAM)							
		Environmental Conservation Solutions, LLC. 2346 Vulcan Road. Apopka, FL 32703					
Scale: NTS							
SHEET 01							

THIS IS A GENERIC CADD DETAIL SHOWING THE REFERENCED SECTION OF A BEST MANAGEMENT SYSTEM USING BOLD & GOLD® FILTRATION MEDIA FOR NUTRIENT REDUCTION. THE DIMENSIONS AND FIT ARE NOT APPLICABLE TO THE SPECIFIC PROJECT, BUT TO PROVIDE GENERIC SECTION DETAILS TO THE DESIGN ENGINEER. IT IS NOT A SUBSTITUTE FOR PROFESSIONAL JUDGEMENT, AS THE DESIGN ENGINEER IS RESPONSIBLE TO COMPLY FULLY WITH APPLICABLE LAWS AND REGULATIONS GUIDING THE DESIGN AND INSTALLATION OF SUBSURFACE STORMWATER SYSTEMS. ENVIRONMENTAL CONSERVATION SOLUTIONS, LLC. DOES NOT BEAR ANY LIABILITY IN THE USE OF THE GENERIC DETAILS.

BAM Filter Media_Dry Detention Pond with Side-drain Filtration System.dwg

6/20/2024

Ikengogo

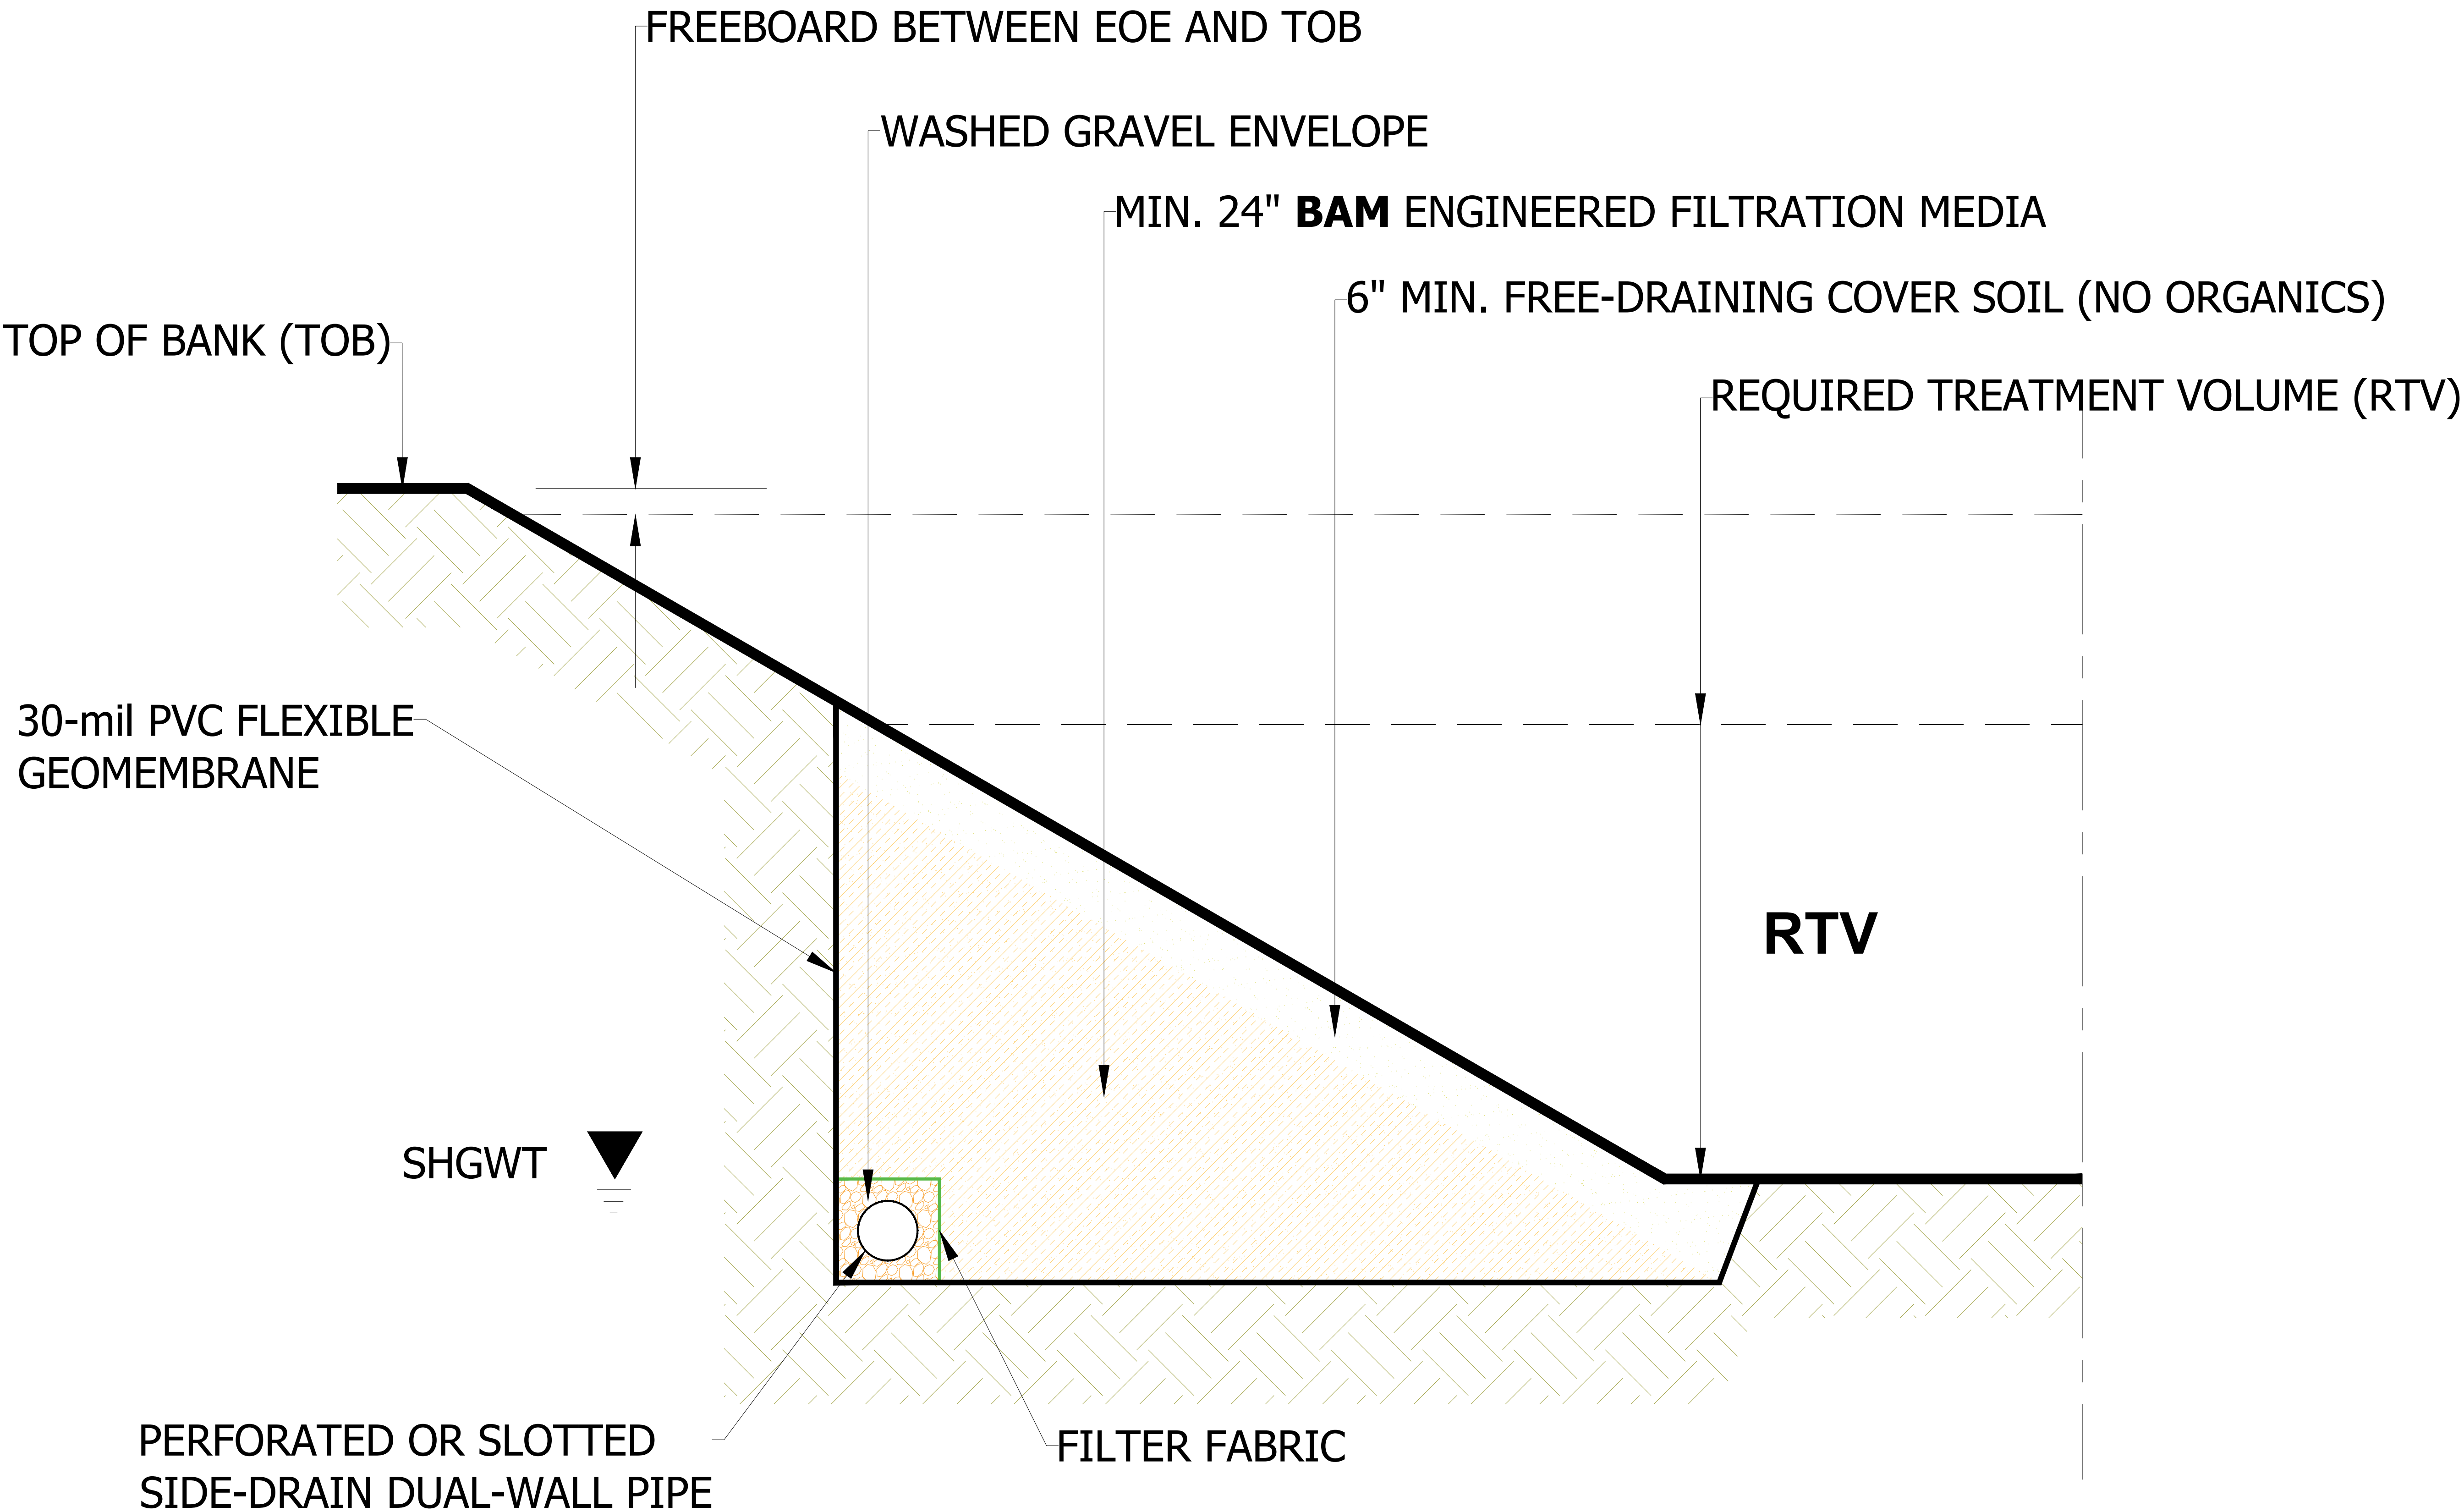

BAM ENGINEERED FILTRATION MEDIA USED AS A FILTER MEDIA AT THE BANK OF A POND



<div><div><div><div><div></div><div></div><div></div><div></div><div></div><div></div><div></div><div></div><div></div><div></div><div></div><div></div><div></div><div></div><div></div><div></div><div></div><div></div><div></div><div></div><div></div><div></div><div></div><div></div><div></div><div></div><div></div><div></div><div></div><div></div><div></div><div></div><div></div><div></div><div></div><div></div><div></div><div></div><div></div><div></div><div></div><div></div><div></div><div></div><div></div><div></div><div></div><div></div><div></div><div></div><div></div><div></div><div></div><div></div><div></div><div></div><div></div><div></div><div></div><div></div><div></div><div></div><div></div><div></div><div></div><div></div><div></div><iv></div><div></div><div></div><div></div><div></div><div></div><div></div><div></div><div></div><div></div><div></div><div></div><div></div><div></div><div></div><div></div><div></div><div></div><div></div><div></div><div></div><div></div><div></div><div></div><</div></div></div></div>			
--	--	--	--

THIS IS A GENERIC CADD DETAIL SHOWING THE REFERENCED SECTION OF A BEST MANAGEMENT SYSTEM USING BOLD & GOLD® FILTRATION MEDIA FOR NUTRIENT REDUCTION. THE DIMENSIONS AND FIT ARE NOT APPLICABLE TO THE SPECIFIC PROJECT, BUT TO PROVIDE GENERIC SECTION DETAILS TO THE DESIGN ENGINEER. IT IS NOT A SUBSTITUTE FOR PROFESSIONAL JUDGEMENT, AS THE DESIGN ENGINEER IS RESPONSIBLE TO COMPLY FULLY WITH APPLICABLE LAWS AND REGULATIONS GUIDING THE DESIGN AND INSTALLATION OF SUBSURFACE STORMWATER SYSTEMS. ENVIRONMENTAL CONSERVATION SOLUTIONS, LLC. DOES NOT BEAR ANY LIABILITY IN THE USE OF THE GENERIC DETAILS.